


- Road
- MUGA (Multi Use Games Area)
- Building Footprint
- 15m inner open space
- 15m outer open space
- Application Red Line Boundary
- Ownership Boundary
- Security Fence
- Vegetation / Trees

For proposed & existing hard and soft landscaping please refer to drawing: 608623-0000-PEV-GHX0011-XX-DR-L-0301_Comprensive Landscape Masterplan

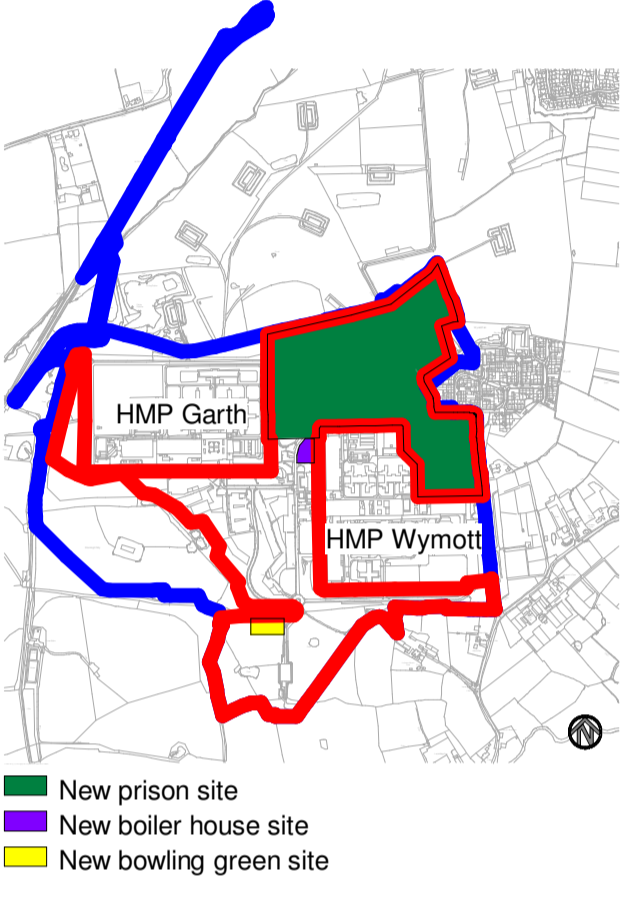

Rev	Date	Description
P06	13.07.2021	Amendments following review
P05	09.07.2021	Amendments following review
P04	05.07.2021	Amendments following review
P03	25.06.2021	Amendments following review
P02	13.05.2021	Minor amendments following review
P01	14.04.2021	First Issue

This document references the following linked files

File Reference	Status	Revision
608623-0000-PEV-GHX0011-ZZ-M3-A-0001-D0200	S1	P 00

Project Status
RIBA Stage 2

Client Project **New Prisons Programme**
 Ministry of Justice, 102 Petty France, London, SW1H 9AJ

Project Description / Site
New Prisons Programme
Garth Wymott 2

Project Address
Site Adjacent to HMP Garth & HMP Wymott

Building Type
Site Infrastructure


Drawing Title
Site-Block Plan-Proposed-PLANNING

	Drawn By	MDA	Date	14.04.2021
	Checked By	RPP	Date	14.04.2021
	Approved By	RPP	Date	14.04.2021

Drawing Number 608623-0000-PEV-GHX0011-ZZ-DR-A-9100 Delref B0700

Sheet No. 1 of 1 Scale As indicated Orig. Sheet Size @ A1 Rev. P06

Data Security Classification OFFICIAL Suitability S3

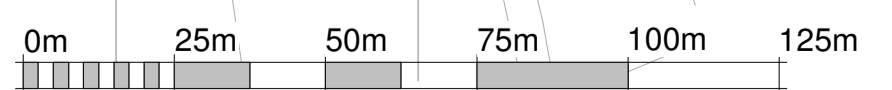

VISUAL SCALE 1:1250 @ A1